


DESCRIPTION OF PART OF THE FRANK S. SHRILEY LANDS,
FIFTH DISTRICT, KENT COUNTY, MD.

Beginning for the same at an iron pipe on the south side of Ricauds Branch-Langford Road (50' wide), said point being N 76 11 20 E - 603.65' from the approximate corner of the northeast corner of the lands of Hynson Chapel and the northwest corner of the lands of Frank S. Shriley; and running, thence, by and with the south side of said road N 75 09 20 E 265.28' and along a curve the chord of which is N 72 47 40 E 105.03' to an iron pipe and a new division line between the herein described lands and other lands of Shriley; thence, by and with said new division line S 02 29 W - 282.79' to an iron pipe, S 75 09 20 W - 286.00' to an iron pipe, and N 14 50 40 W - 265.62' to the place of beginning. Containing in all 2.002 acres of land, more or less.

June 9, 1989.

William R. Nuttle.

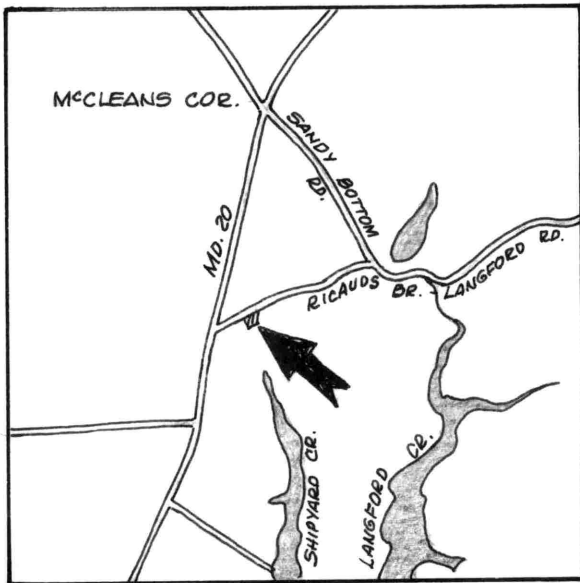


APPROVED BY:

Kent County Director of Planning

Kent County Health Officer

REMINGTON ARMS
WHG 57/331

RICAUDS BRANCH - LANGFORD ROAD

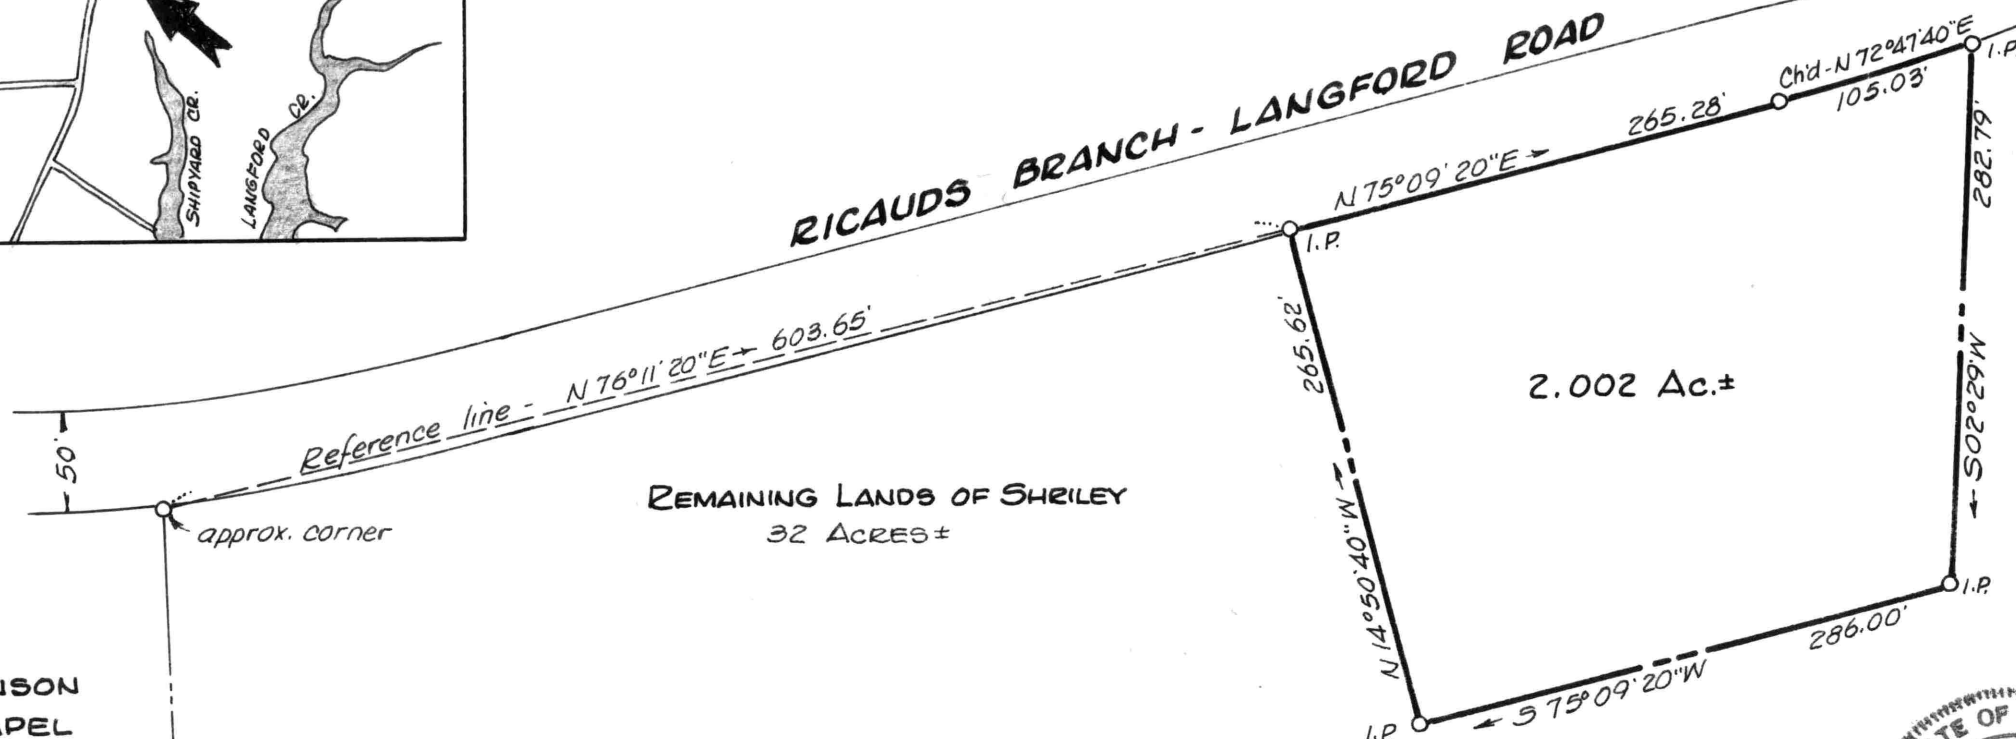

MINOR SUBDIVISION PLAT
FRANK S. SHRILEY LANDS
5TH DISTRICT, KENT COUNTY, MD.

Scale 1"=100'


May 1989.

William R. Nuttle, Reg. Surveyor
Chestertown, Md.

I.P. = iron pipe



MAP 46

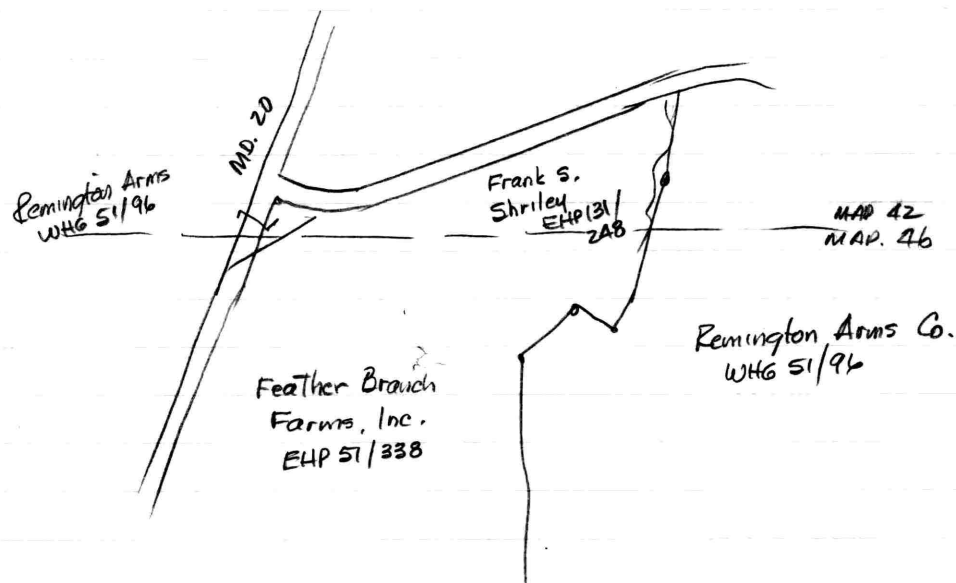

Shirley - EHP 131/248

Parcel 1 - Tract on S side pub rd. adjoining Zeisel, Hynsons Chapel and NW prong of Langford Bay - 22 acres

Parcel 2 Land adjoining Chas. Shirley - 12A, 1R, 7P. (see JHK 2/27)

Being WHG 51/437

Begin E. pub rd from St. Pauli Ch. to Hynsons Chapel
of Houston 501°E-50

503 1/4°E - 18 to stone

S 72 1/2°E - 3.6 to stake in marsh

N 32 1/4°E - 30 with marsh or meadow

N 21°E - 35 to dogwood

N 16°E - 29 to pub rd.

wfs S 74°W - 25

S 65°W - 12

S 55°W - 8 3/4 to begin

Feather Branch Farms EHP 51/338

187 A, 1R, 33P. S & E to SRC WHG 23/319, 321, 323, 325, 327

Being EHP 40/245